

County road # 174


DRAWING NUMBER  
1159

SAFOD PRODUCTS • NEW HOPE, MINNESOTA  
REORDER BY PART NUMBER B551


DRAWING NUMBER

SAFOD PRODUCTS • NEW HOPE, MINNESOTA  
REORDER BY PART NUMBER B551

400 0 400 800 1200

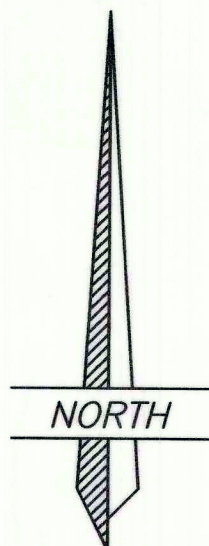

SCALE: 1"=400'

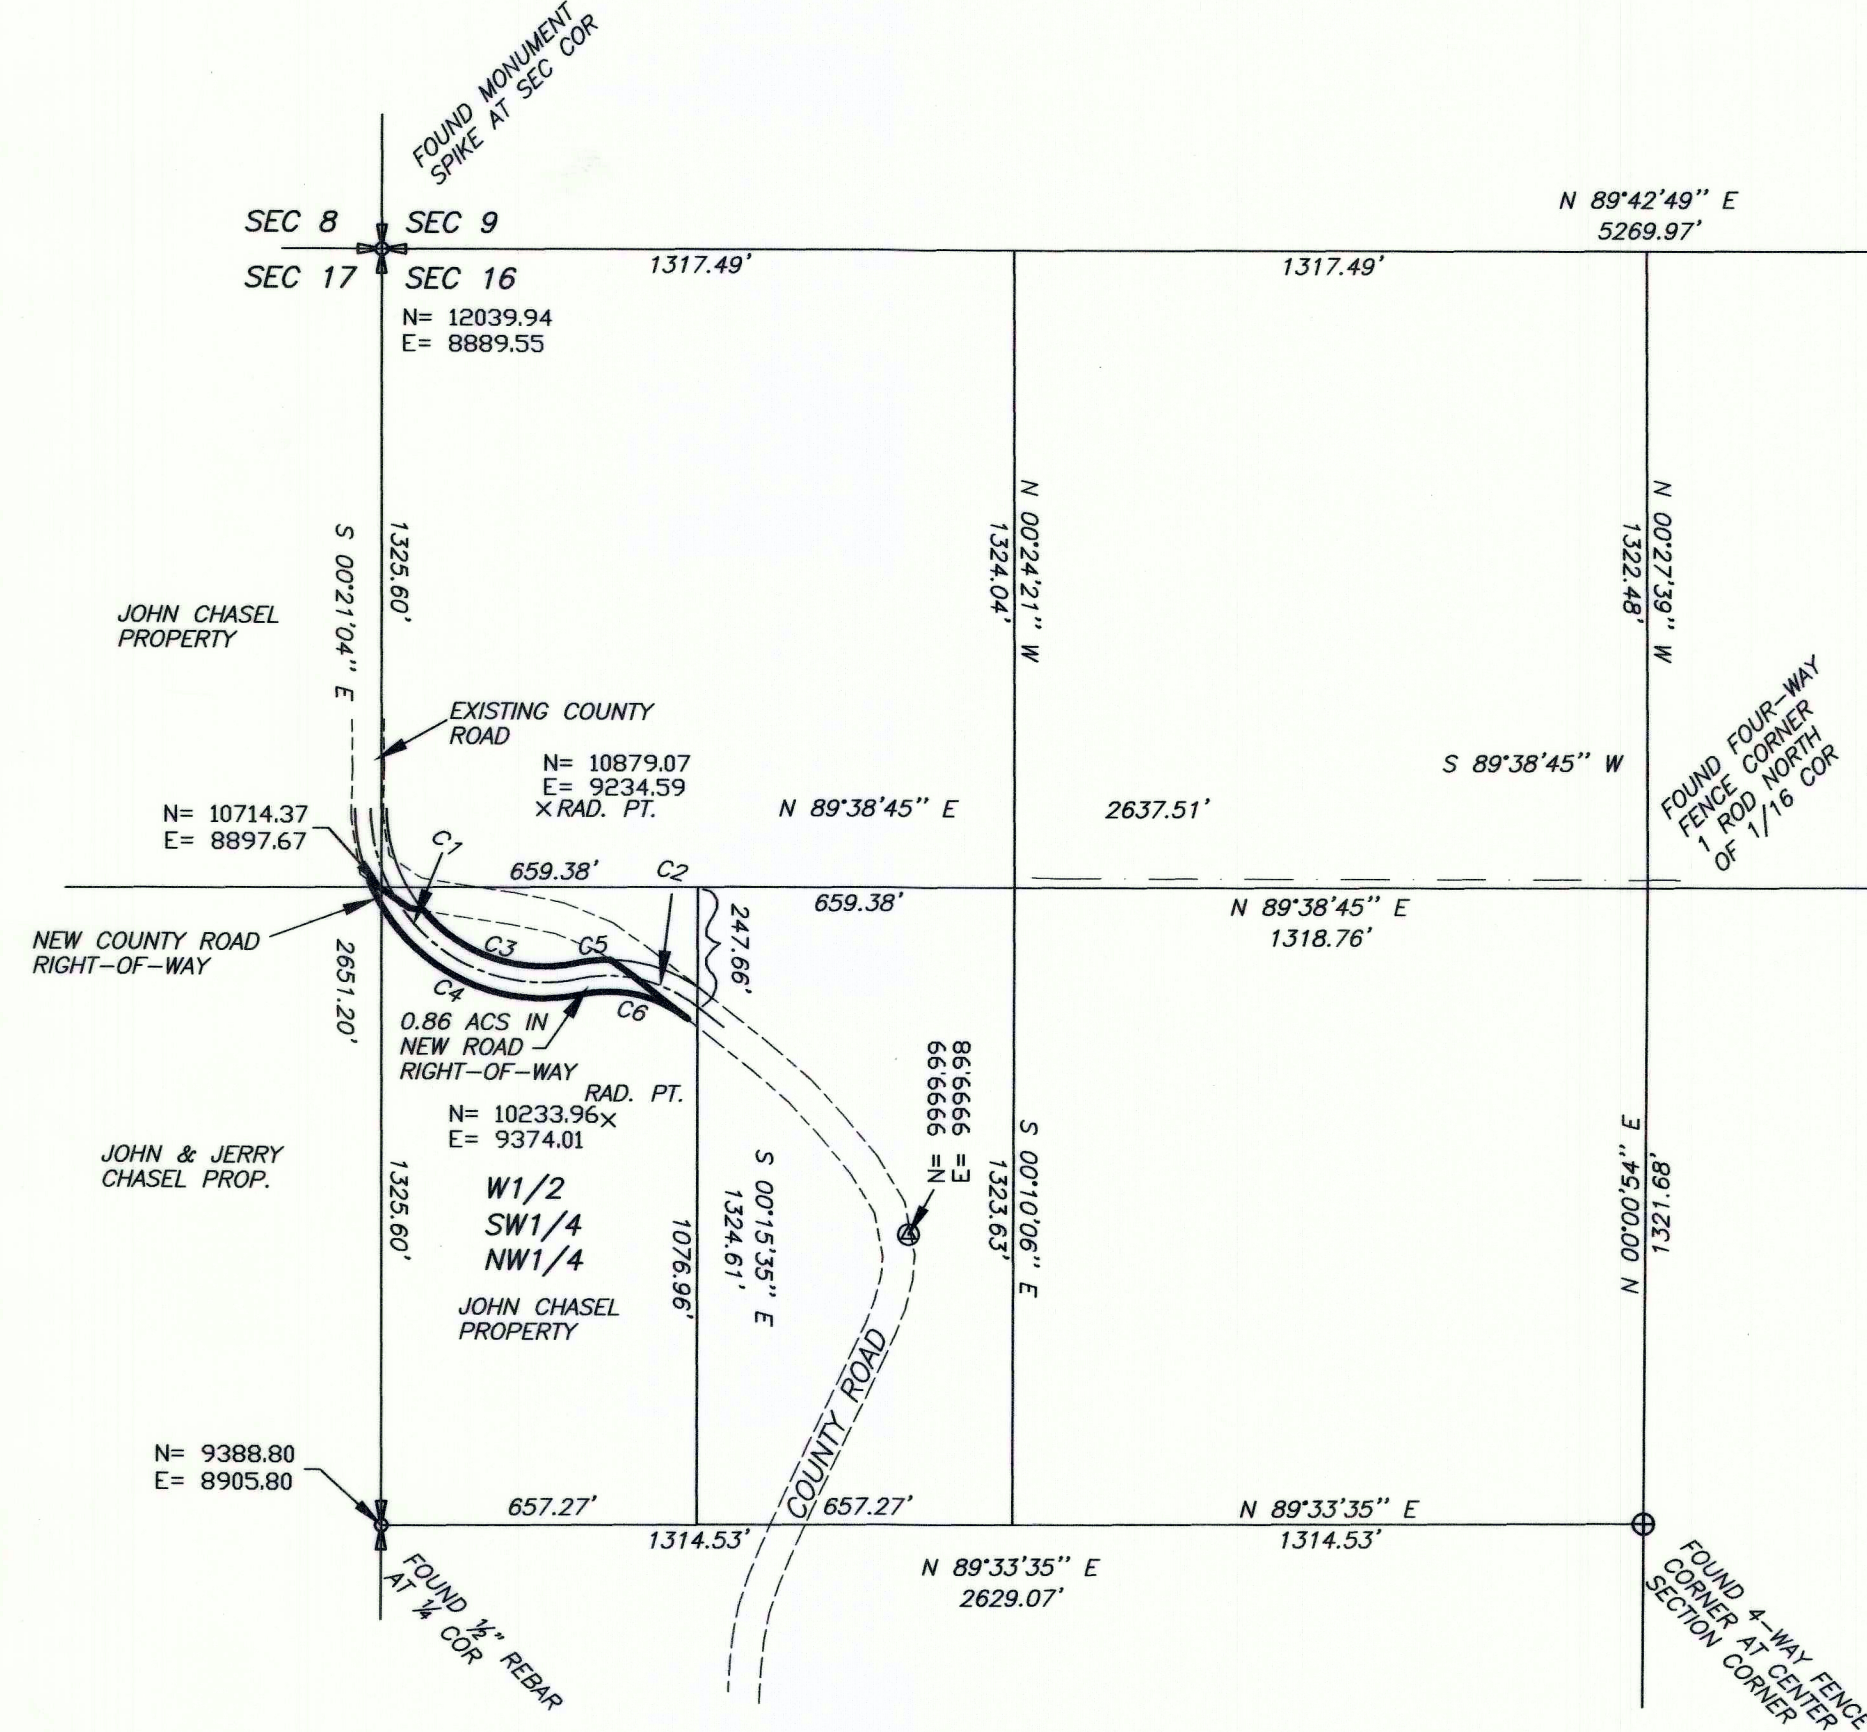

NUMBER	IC	CD	T'	R'	L'	LC'	E'	M'
C1	101°50'40"	S 51°16'24" E	443.33	360.00	639.91	558.93	211.09	133.06
C2	50°03'46"	N 77°09'51" W	140.09	300.00	262.13	253.87	31.10	28.18
C3	61°38'38"	S 71°22'25" E	195.10	327.00	351.82	335.09	53.78	46.18
C4	79°41'49"	S 62°20'49" E	328.00	393.00	546.65	503.64	118.89	91.28
C5	12°28'19"	S 84°02'26" W	36.39	333.00	72.49	72.34	1.98	1.97
C6	50°03'46"	S 77°09'51" E	124.68	267.00	233.29	225.94	27.68	25.08


THIS SURVEY WAS PERFORMED USING GLOBAL POSITIONING SYSTEM (G.P.S.) PROCEDURES AND EQUIPMENT. THE BEARINGS ARE BASED ON WGS 84 DATUM.

#### NARRATIVE

This survey was performed at the request of the Duchesne County Road Department. The purpose of the survey was to re-align a portion of the existing county road. The corners indicated were used to control the survey.

#### SURVEYOR'S CERTIFICATE

This is to certify that I have surveyed the right-of-way parcel shown on this plat, and that the monuments indicated were found or set during said survey, and that this plat accurately represents said survey to the best of my knowledge.

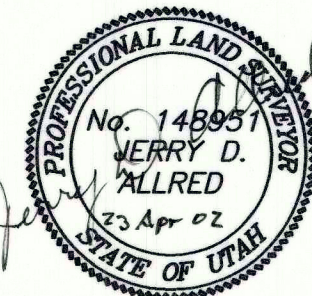

Jerry D. Allred, Professional Land Surveyor  
Utah Certificate Number 148951


### COUNTY ROAD RIGHT-OF-WAY SURVEY FOR DUCHEсне COUNTY COUNTY ROAD 174 SECTIONS 16 & 17, TOWNSHIP 1 SOUTH, RANGE 1 WEST UINTAH SPECIAL BASE AND MERIDIAN

#### OWNER'S DEDICATION

Know all men by these presents: that we the undersigned, warrant ownership of the tracts of land shown hereon, and do hereby dedicate to the perpetual use of the public for construction and maintenance of a County Road those parcels of land shown on this plat as NEW and/or EXISTING COUNTY ROAD RIGHT-OF-WAY.

Landowner's Signatures	Date Acknowledged to Notary	Notary's Initials
<i>John Chaset</i>	4-26-02	DGP
_____	_____	_____
_____	_____	_____
_____	_____	_____

#### ACKNOWLEDGMENT

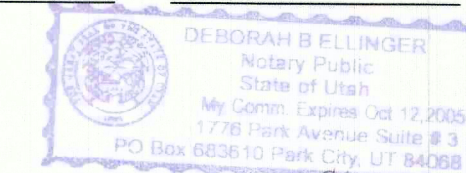

State of Utah }  
County of Duchesne } ss

On the dates shown by each signature, personally appeared before me the signers of the above dedication who duly acknowledged to me that they did execute same.

My commission expires 10-12-05  
Deborah B. Ellinger  
Notary Public

#### COUNTY COMMISSION ACCEPTANCE

The dedication of the right-of-way parcel shown on this plat as part of Duchesne County Road Number 174, accepted by the Board of County Commissioners this 20th day of May, 2002.

Attest: <i>Carolyn Cooper</i> County Clerk	<i>Ray R. Haynes</i> Chairman
<i>John A. Ross</i> Commissioner	<i>John A. Ross</i> Commissioner


#### COUNTY RECORDER'S CERTIFICATE

State of Utah }  
County of Duchesne } ss

This is to certify that this plat was filed for recording in the County Recorder's office on the 6th day of May, 2002 at 3:00 pm o'clock and is duly recorded.

Book A 372 Page 30-33  
Filing No. 354124 # 0.00

Caroline Madson by *Carla L. Sanchez*  
County Recorder Deputy

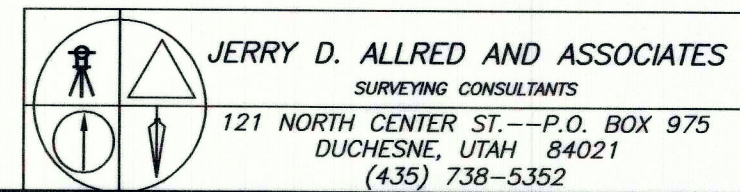

23 APR 2002 87-122-099

Co. Surveyor's File # 1159